


Project:
Sidewalk Scoping Study
 South Royalton, Vermont




GPI
 Greenman-Pedersen, Inc.
 Design, Planning, Engineering
 and Construction Services
 46 South Main Street PO Box 65
 White River Junction, Vermont 05001
 p 802 369 4070

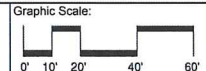


SCALE	1" = 20'
ISSUED	09/15/18
DRAWN BY	SS
CHECKED BY	RAW
REVISION:	00/00/00

Drawing Title: **Downtown Block Option 2:
 Access and Street Loading**

Dwg #: **L2.2**

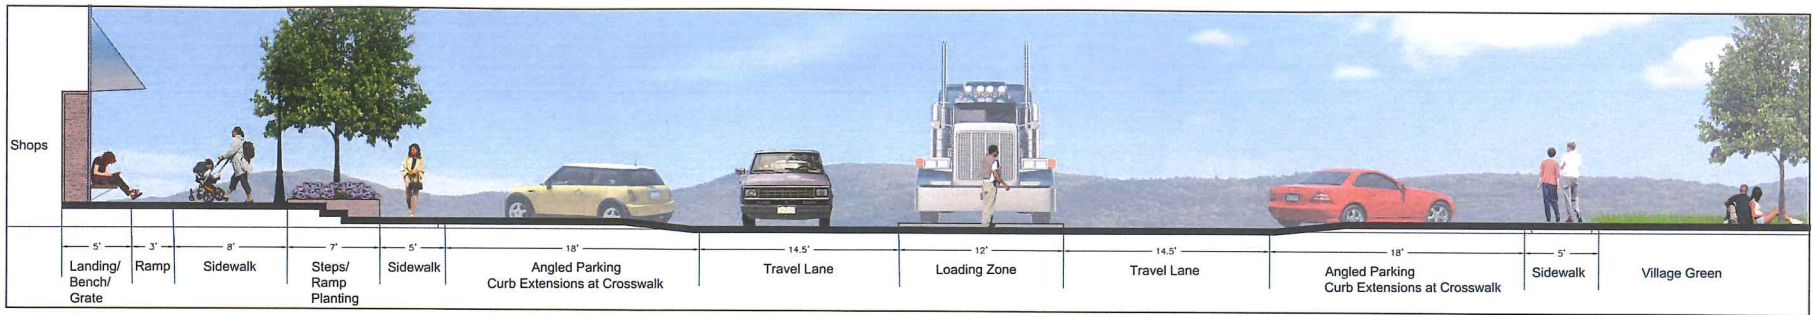

2 Section A-A' Option 2
SCALE: 1/4"=1'-0"

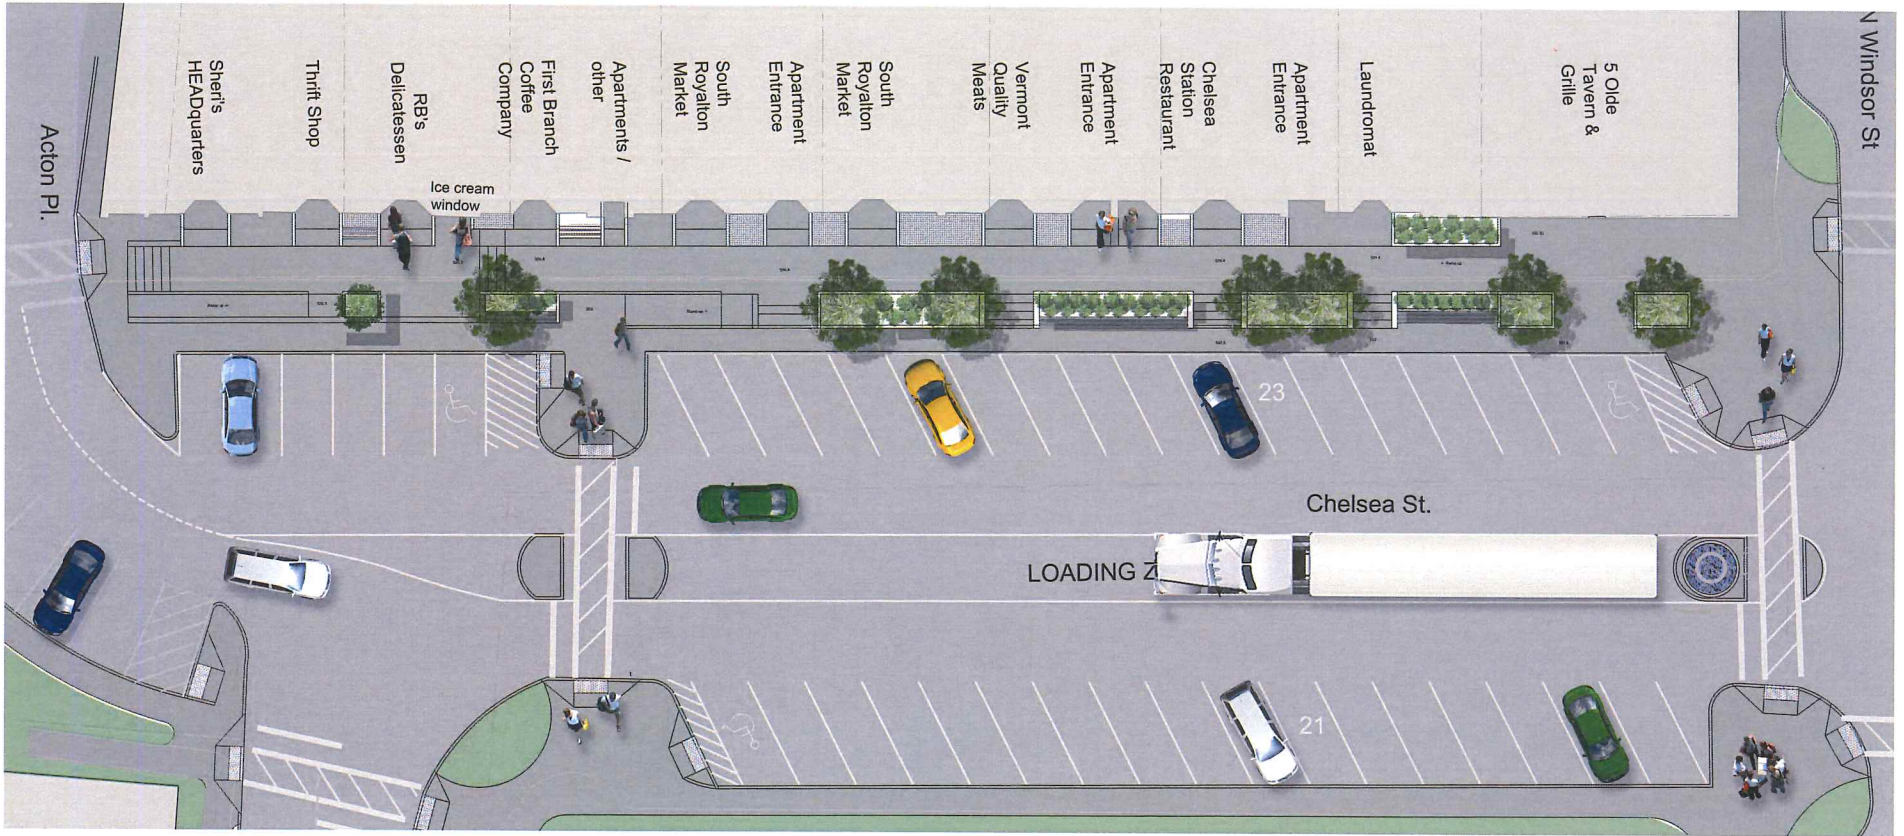

Project:
Sidewalk Scoping Study
South Royalton, Vermont

Client:



GPI
Greenman-Podersen, Inc.
Design, Planning, Engineering
and Construction Services
48 South Main Street PO Box 65
White River Junction, Vermont 05091
P: 802.359.4878

North:



Graphic Scale:



SCALE	1" = 10'
ISSUED	xx/xx/18
DRAWN BY	SS
CHECKED BY	RAW
REVISION:	00/00/00

Drawing Title:
**Sidewalk Enlargement Option 2:
Access and Street Loading**

Dwg #:
L2.2a